



Floor Space Ratio Map
Sheet FSR_005

Floor Space Ratio (n:1)

A1	0.00
A2	0.30
D	0.50
G	0.65
J	0.80
K	0.88
N	1.00
O	1.10
P1	1.20
P2	1.25
Q1	1.30
Q2	1.39
S1	1.50
S2	1.80
T1	2.00
T2	2.20
U1	2.50
U2	2.60
U3	2.70
U4	2.90
V1	3.00
V2	3.20
V3	3.30
W	3.50
X	4.30
Z	5.00
Refer to Clause 4.4A (1)	

Cadastre

 Cadastre 15/03/2013 © City of Ryde

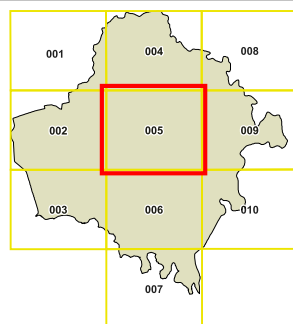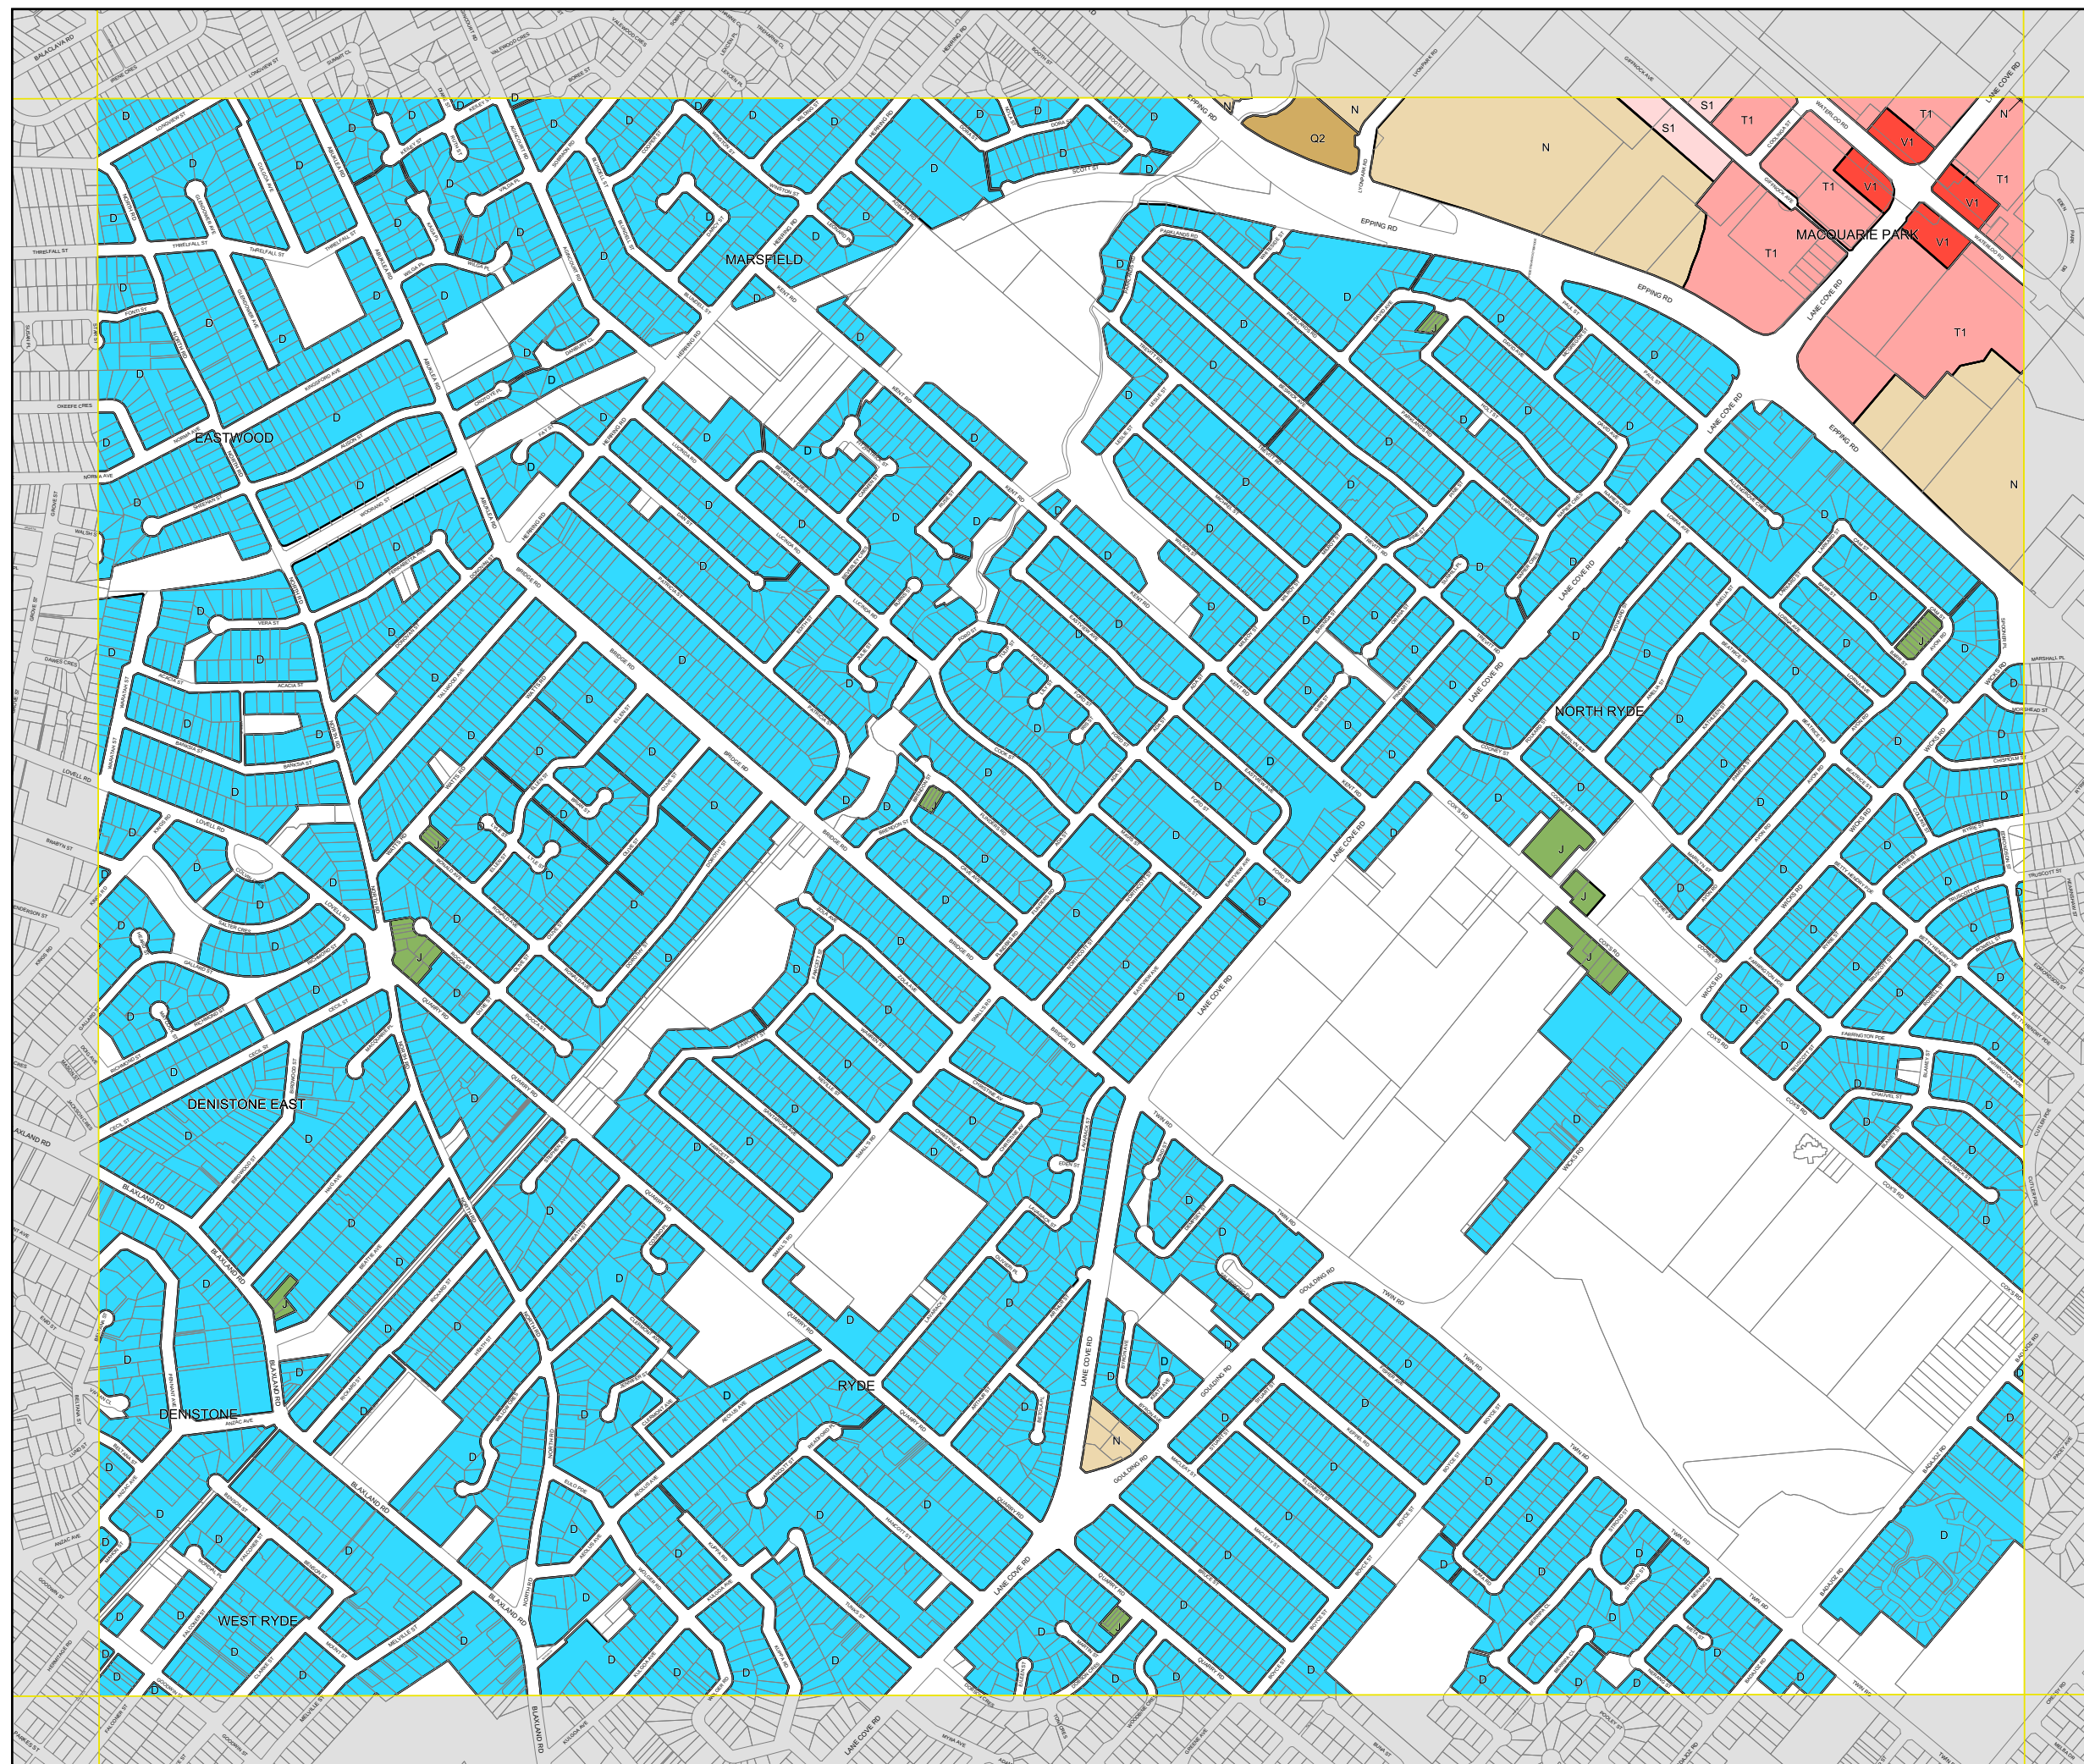

0 200 400 m

Projection GDA 1994
MGA Zone 56

Scale: 1:10,000 @ A3